


**2019 NAICC
JANUARY 17-18, 2019
HALL A
SAVANNAH INTERNATIONAL TRADE CONVENTION CENTER
SAVANNAH, GA**

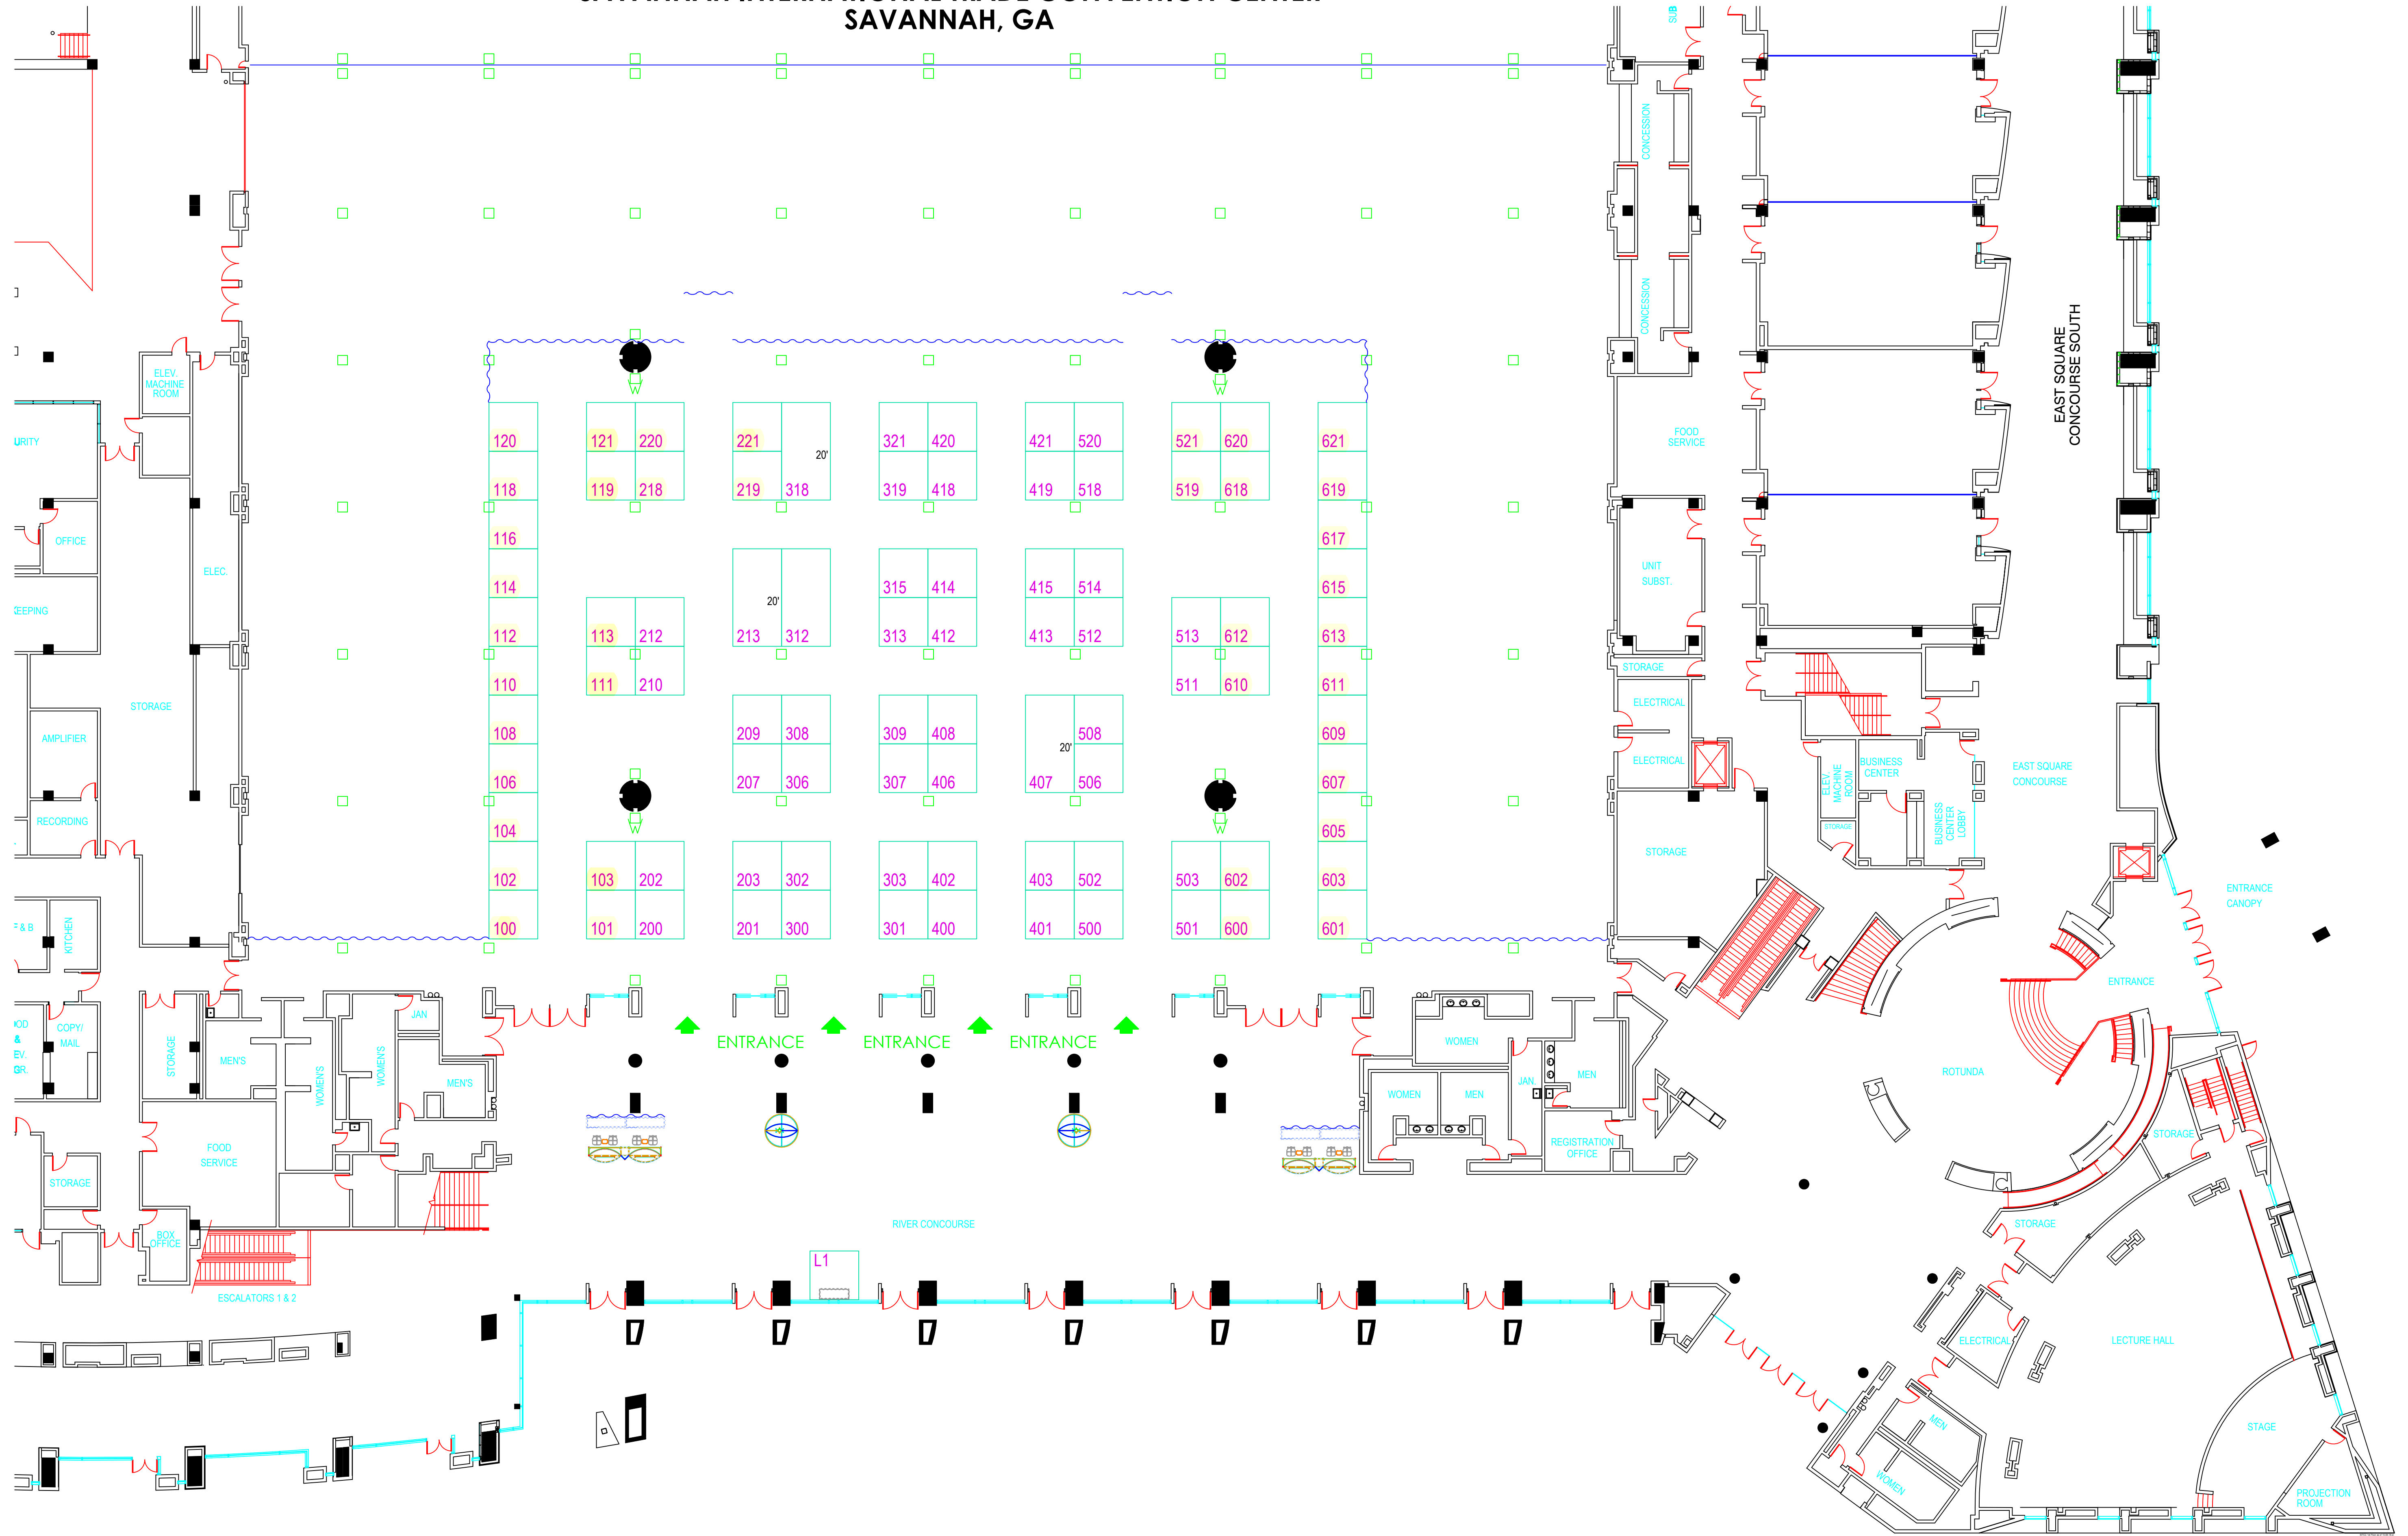

DRAWINGS AS OF:
**11/20/2018
2:23 PM**

**NAICC19 18-NOV-20
Plan 24x36**

EXCEEDING YOUR EXPECTATIONS
RPM
Johnny Irvin
404.291.3924
Irvin@RPMxpo.com

Scale: 1/16" = 1'0"

File Name:	C:\Users\jirvin\OneDrive\Documents\RPM_2019NAICC\Floor Plans\NAICC19 18-NOV-20.dwg
Show Name:	NAICC 19
Show Dates:	JANUARY 11-12, 2019
Facility:	Hall A
Job Number:	1-19-450
Acct. Exec:	Abby Letts
Drawn by:	Johnny Irvin
Fire Marshall Approval:	

DISCLAIMER
EVERY EFFORT HAS BEEN MADE TO ENSURE THE ACCURACY OF ALL INFORMATION CONTAINED ON THE FLOORPLAN. HOWEVER, NO WARRANTIES, EITHER EXPRESSED NOR IMPLIED, ARE MADE WITH RESPECT TO THIS FLOORPLAN. IF THE LOCATION OF BUILDING COLUMNS, BEAMS OR OTHER ARCHITECTURAL COMPONENTS OF THE FACILITY IS A CONSIDERATION IN THE CONSTRUCTION OR USAGE OF ANY EXHIBIT, IT IS THE SOLE RESPONSIBILITY OF THE EXHIBITOR TO PHYSICALLY INSPECT THE AREA TO VERIFY ALL DIMENSIONS AND LOCATIONS OF SUCH ITEMS.